


14CURB3672B FLAT ROOF CURB

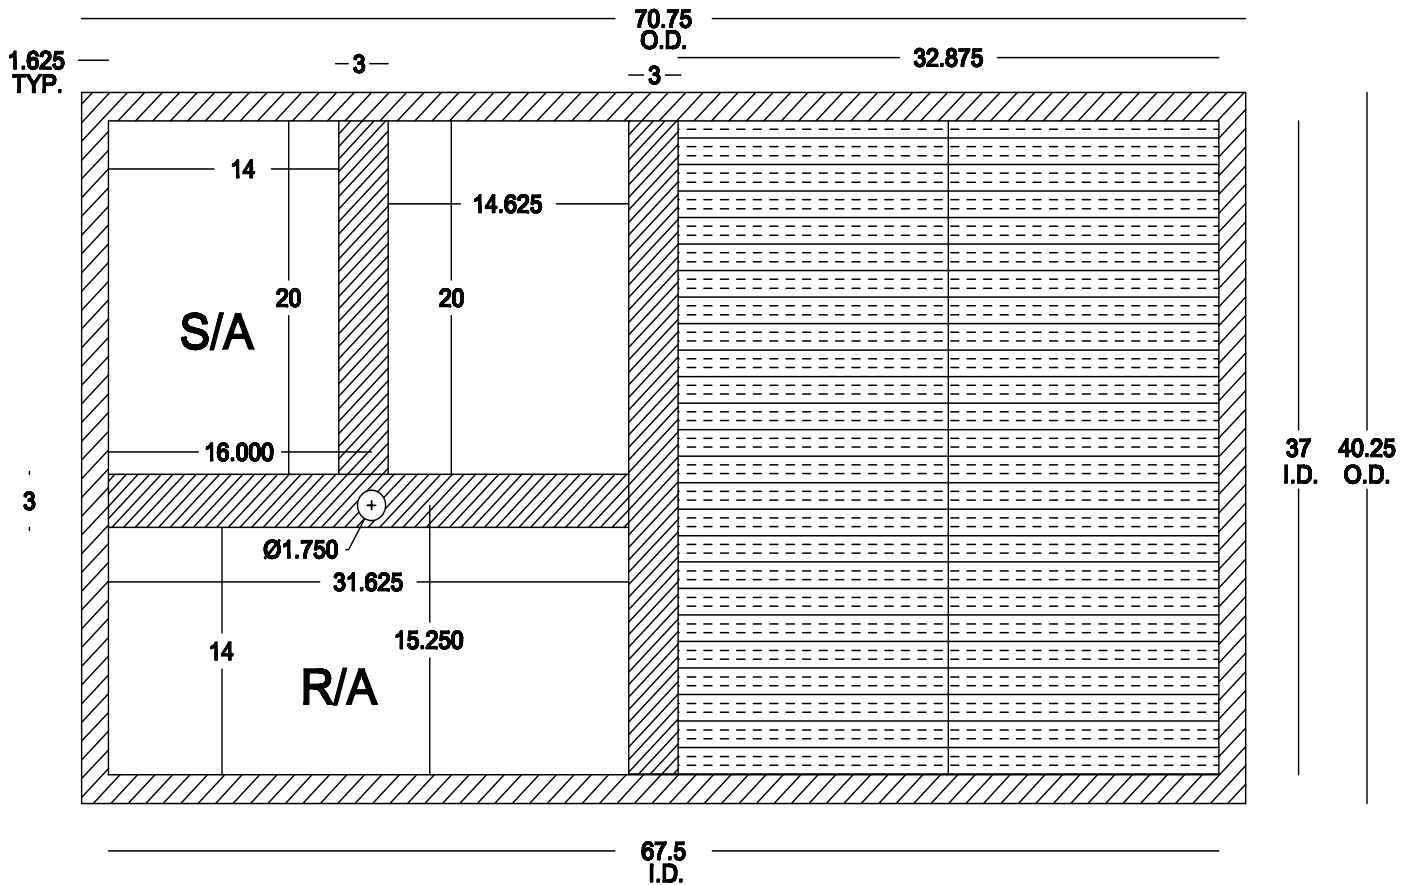

SPECIFICATIONS

- 14" TALL
- 18 GAUGE CONSTRUCTION
- 1X4 WOOD NAILER ATTACHED TO TOP OF THE CURB
- SHIPPED KNOCKED DOWN WITH ALL HARDWARE
- GASKET INCLUDED
- BED RAIL STYLE CORNERS

NOTE: OUTSIDE DUCT DIMENSION SHOULD BE 1/2" LESS THAN OPENING DIMENSIONS ABOVE.